

REVISION	04/19/2009
REVISION	08/02/2009
REVISION	10/26/2009

OWNER: ROBERT RICE / CAROLYN LEITH	DESC: STIXRUDS HILLCREST VILLA TRS W 14FT OF 18 & E 1/2 OF 19
ADDRESS: 1054 NE 97TH ST, SEATTLE, WA 98115	PARCEL: 8024200330

ELEVATION PLAN

PROJECT: 1054 HOUSE

SIZE: ARCH D

DWG NO: A2.0

DRAWN: RDR

CHECKED:

DATE: 04/19/2009

SCALE: 1/4" = 1'

WINDOW SCHEDULE:

MILGARD 3000 ULTRA SERIES FIBERGLASS SILVER PEARL EXTERIOR, SILVER PEARL INTERIOR, CLAY HARDWARE, 4" 9/16" PRIMED LINER, LOW-E-04 ARGON ENERGY STAR QUALIFIED, NFRC CERT.

- 01 - 2626 3410U AWNING, U 0.34
6.25 SQFT X 3 = 18.75 VGA
- 18.75 X 0.34 = 6.38 VGA X U
- 02 - 2660 3310U PICTURE, U 0.32
SAFETY GLAZING CATEGORY
- 15.0 SQFT X 3 = 45.0 VGA
- 45.0 X 0.32 = 14.4 VGA X U
- 03 - 22.5" X 24" 3310U PICTURE, U 0.32
SAFETY GLAZING CATEGORY
- 3.75 SQFT X 1 = 3.75 VGA
- 3.75 X 0.32 = 1.2 VGA X U
- 04 - 22.5" X 24" 3410U AWNING, U 0.34
SAFETY GLAZING CATEGORY
- 3.75 SQFT X 1 = 3.75 VGA
- 3.75 X 0.34 = 1.28 VGA X U
- 05 - 2040 3410U AWNING, U 0.34
8.0 SQFT X 2 = 16.0 VGA
- 16.0 X 0.34 = 5.44 VGA X U
- 06 - 2040 3310U PICTURE, U 0.32
8.0 SQFT X 1 = 8.0 VGA
- 8.0 X 0.32 = 2.56 VGA X U
- 07 - 4620 3410U AWNING, U 0.34
9.0 SQFT X 1 = 9.0 VGA
- 9.0 X 0.34 = 3.06 VGA X U
- 08 - 22.5" X 48" 3510U CASEMENT HINGE RIGHT, U 0.34
7.5 SQFT X 1 = 7.5 VGA
- 7.5 X 0.34 = 2.55 VGA X U
- 09 - 22.5" X 48" 3510U CASEMENT HINGE LEFT, U 0.34
7.5 SQFT X 1 = 7.5 VGA
- 7.5 X 0.34 = 2.55 VGA X U
- 10 - 2640 3510U CASEMENT HINGE RIGHT, U 0.34
10.0 SQFT X 1 = 10.0 VGA
- 10.0 X 0.34 = 3.4 VGA X U

HY-LITE ALUMINUM THERMAL BREAK ACRYLIC BLOCK FROSTED WAVE, WHITE FRAME, NFRC CERT.


- 11 - 2074 FIXED 6" BLOCK, U 0.50
10.28 SQFT X 1 = 10.28 VGA
- 10.28 X 0.50 = 5.14 VGA X U

DOOR SCHEDULE:


SIMPSON FIR/HEMLOCK THERMAL FRENCH LOW-E ARGON, NFRC CERT.

- 12 - 2868 3 LIGHT 7103-U-0.39
SAFETY GLAZING CATEGORY
- 17.78 SQFT X 1 = 17.78 VGA
- 17.78 X 0.39 = 6.93 VGA X U


TOTAL VGA = 157.31
TOTAL VGA X U = 54.89
AREA-WEIGHTED AVERAGE = 54.89 / 157.31 = U 0.35

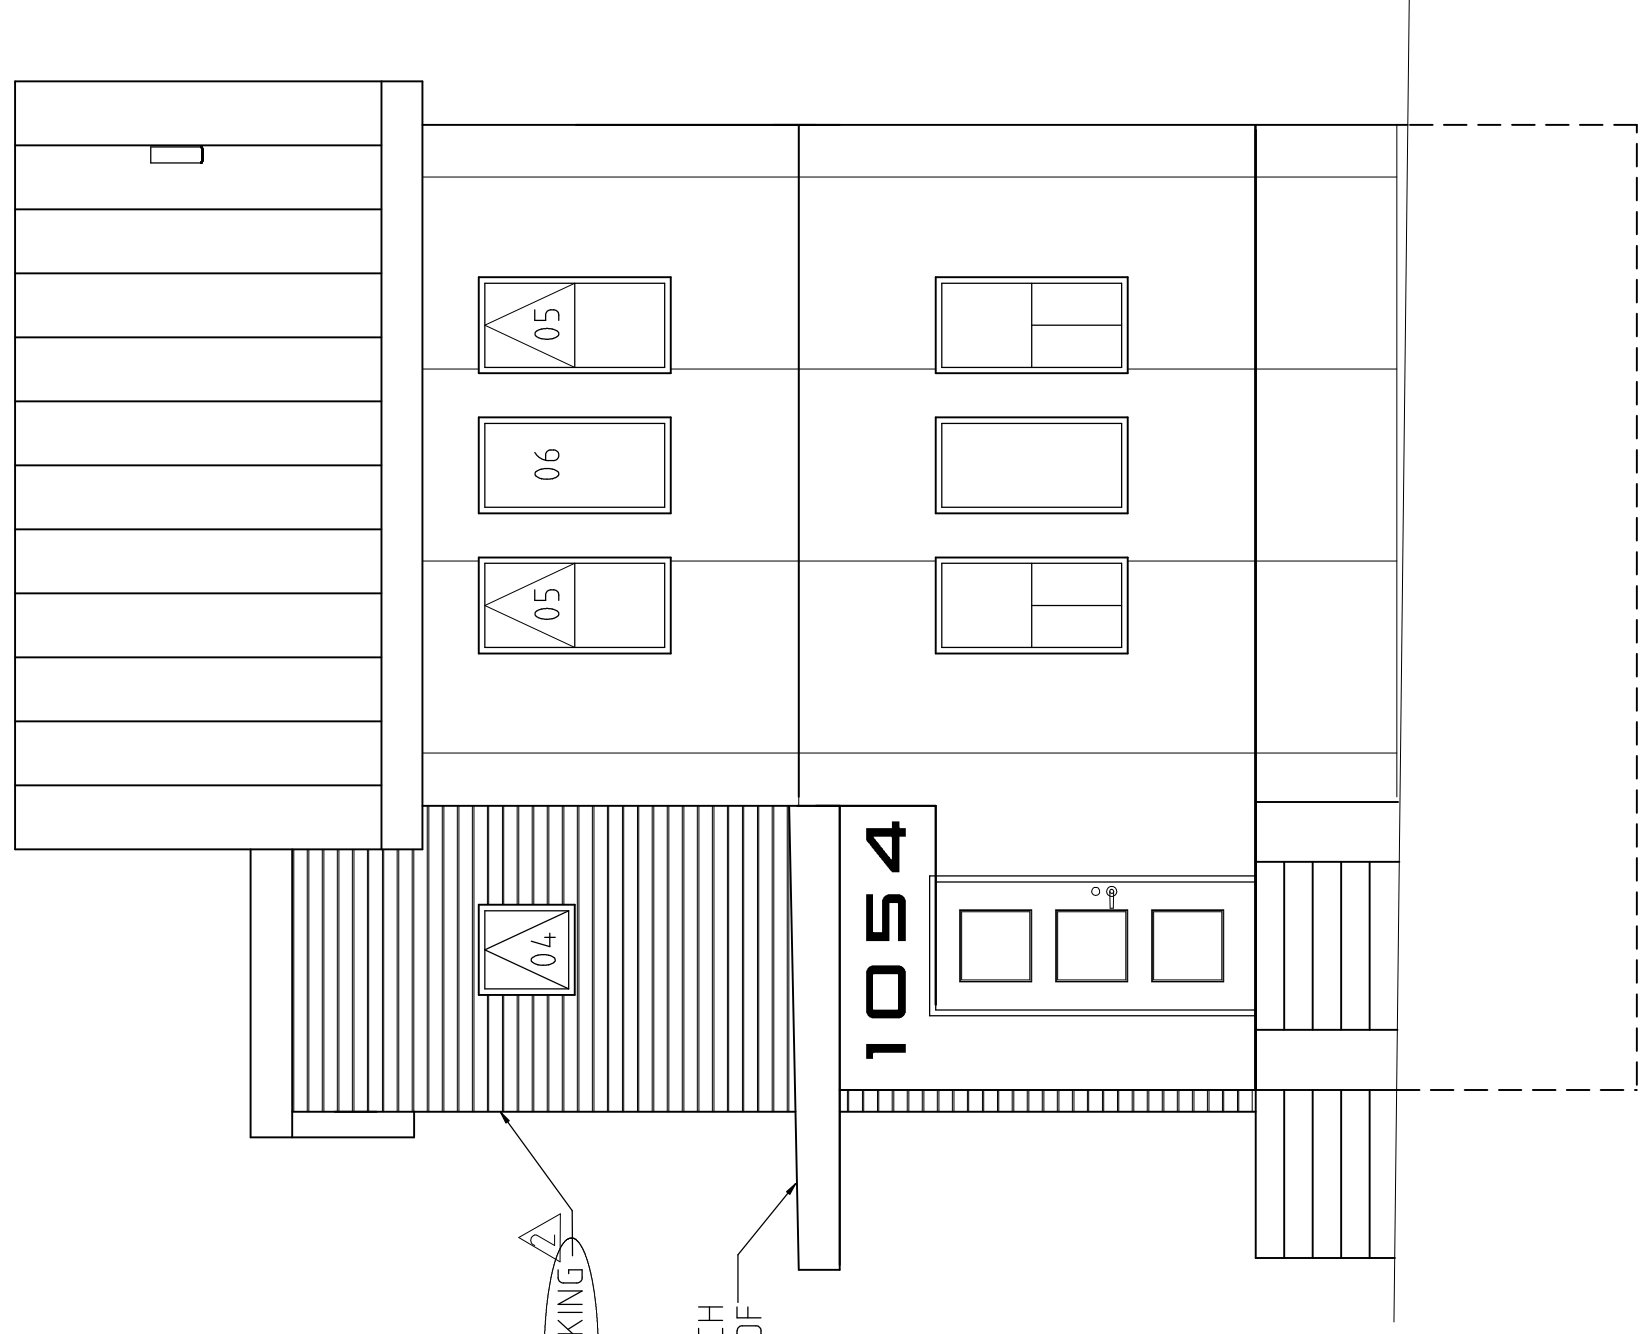


SOUTH ELEVATION

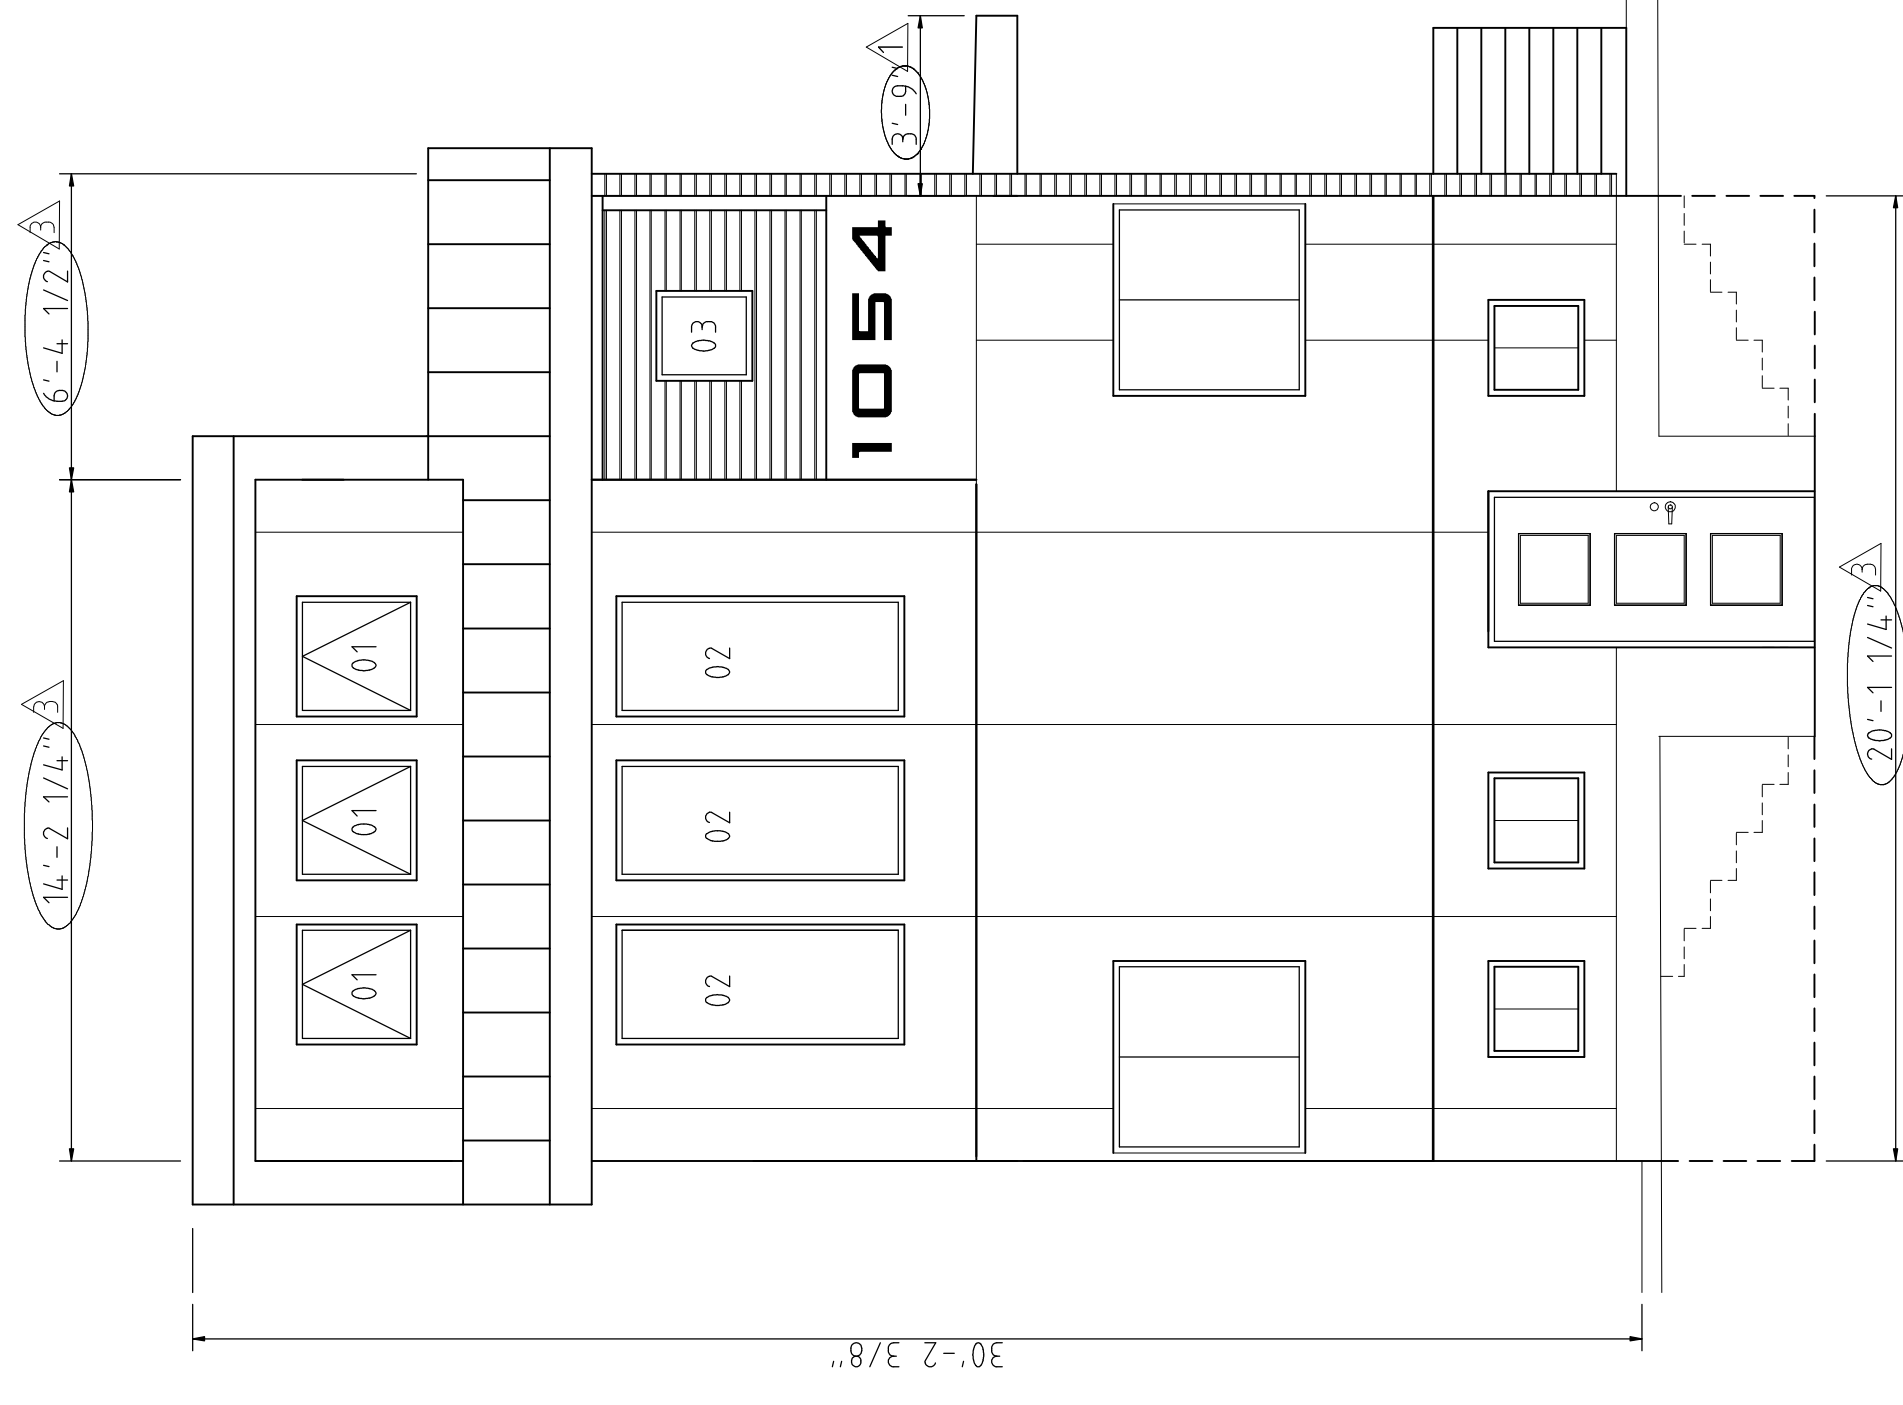

NORTH ELEVATION
1/4" = 1'

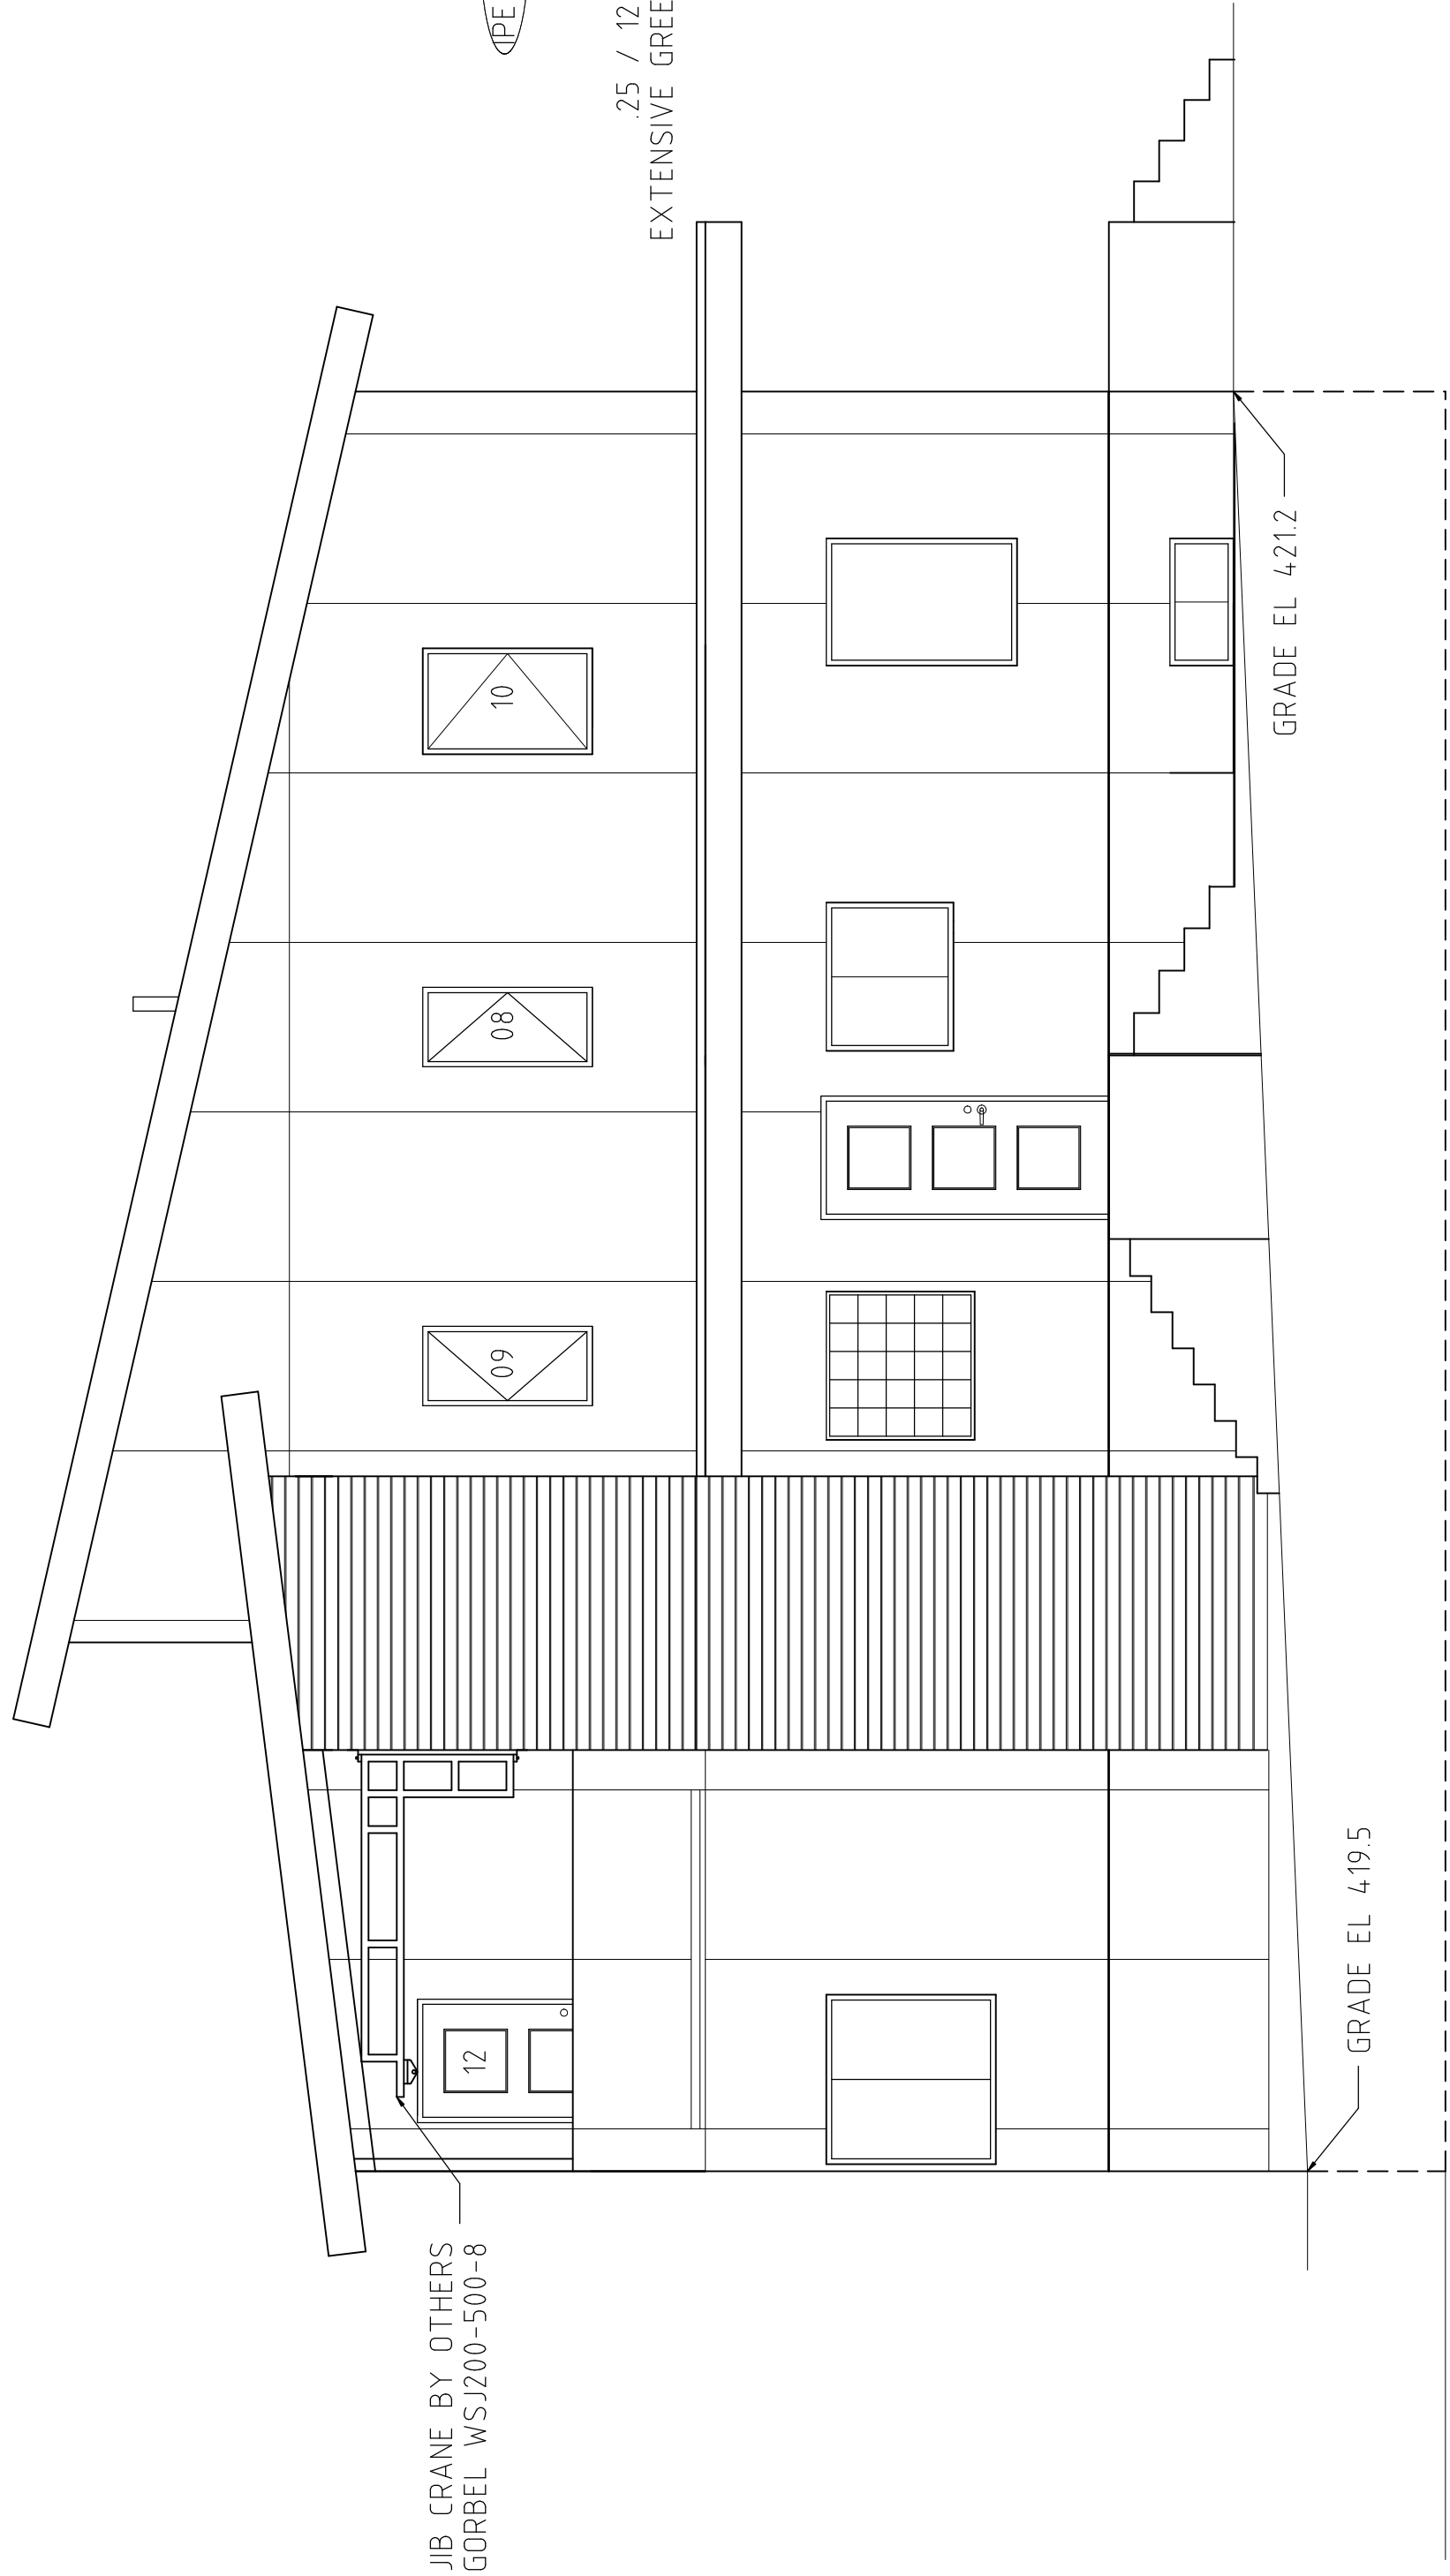

WEST ELEVATION

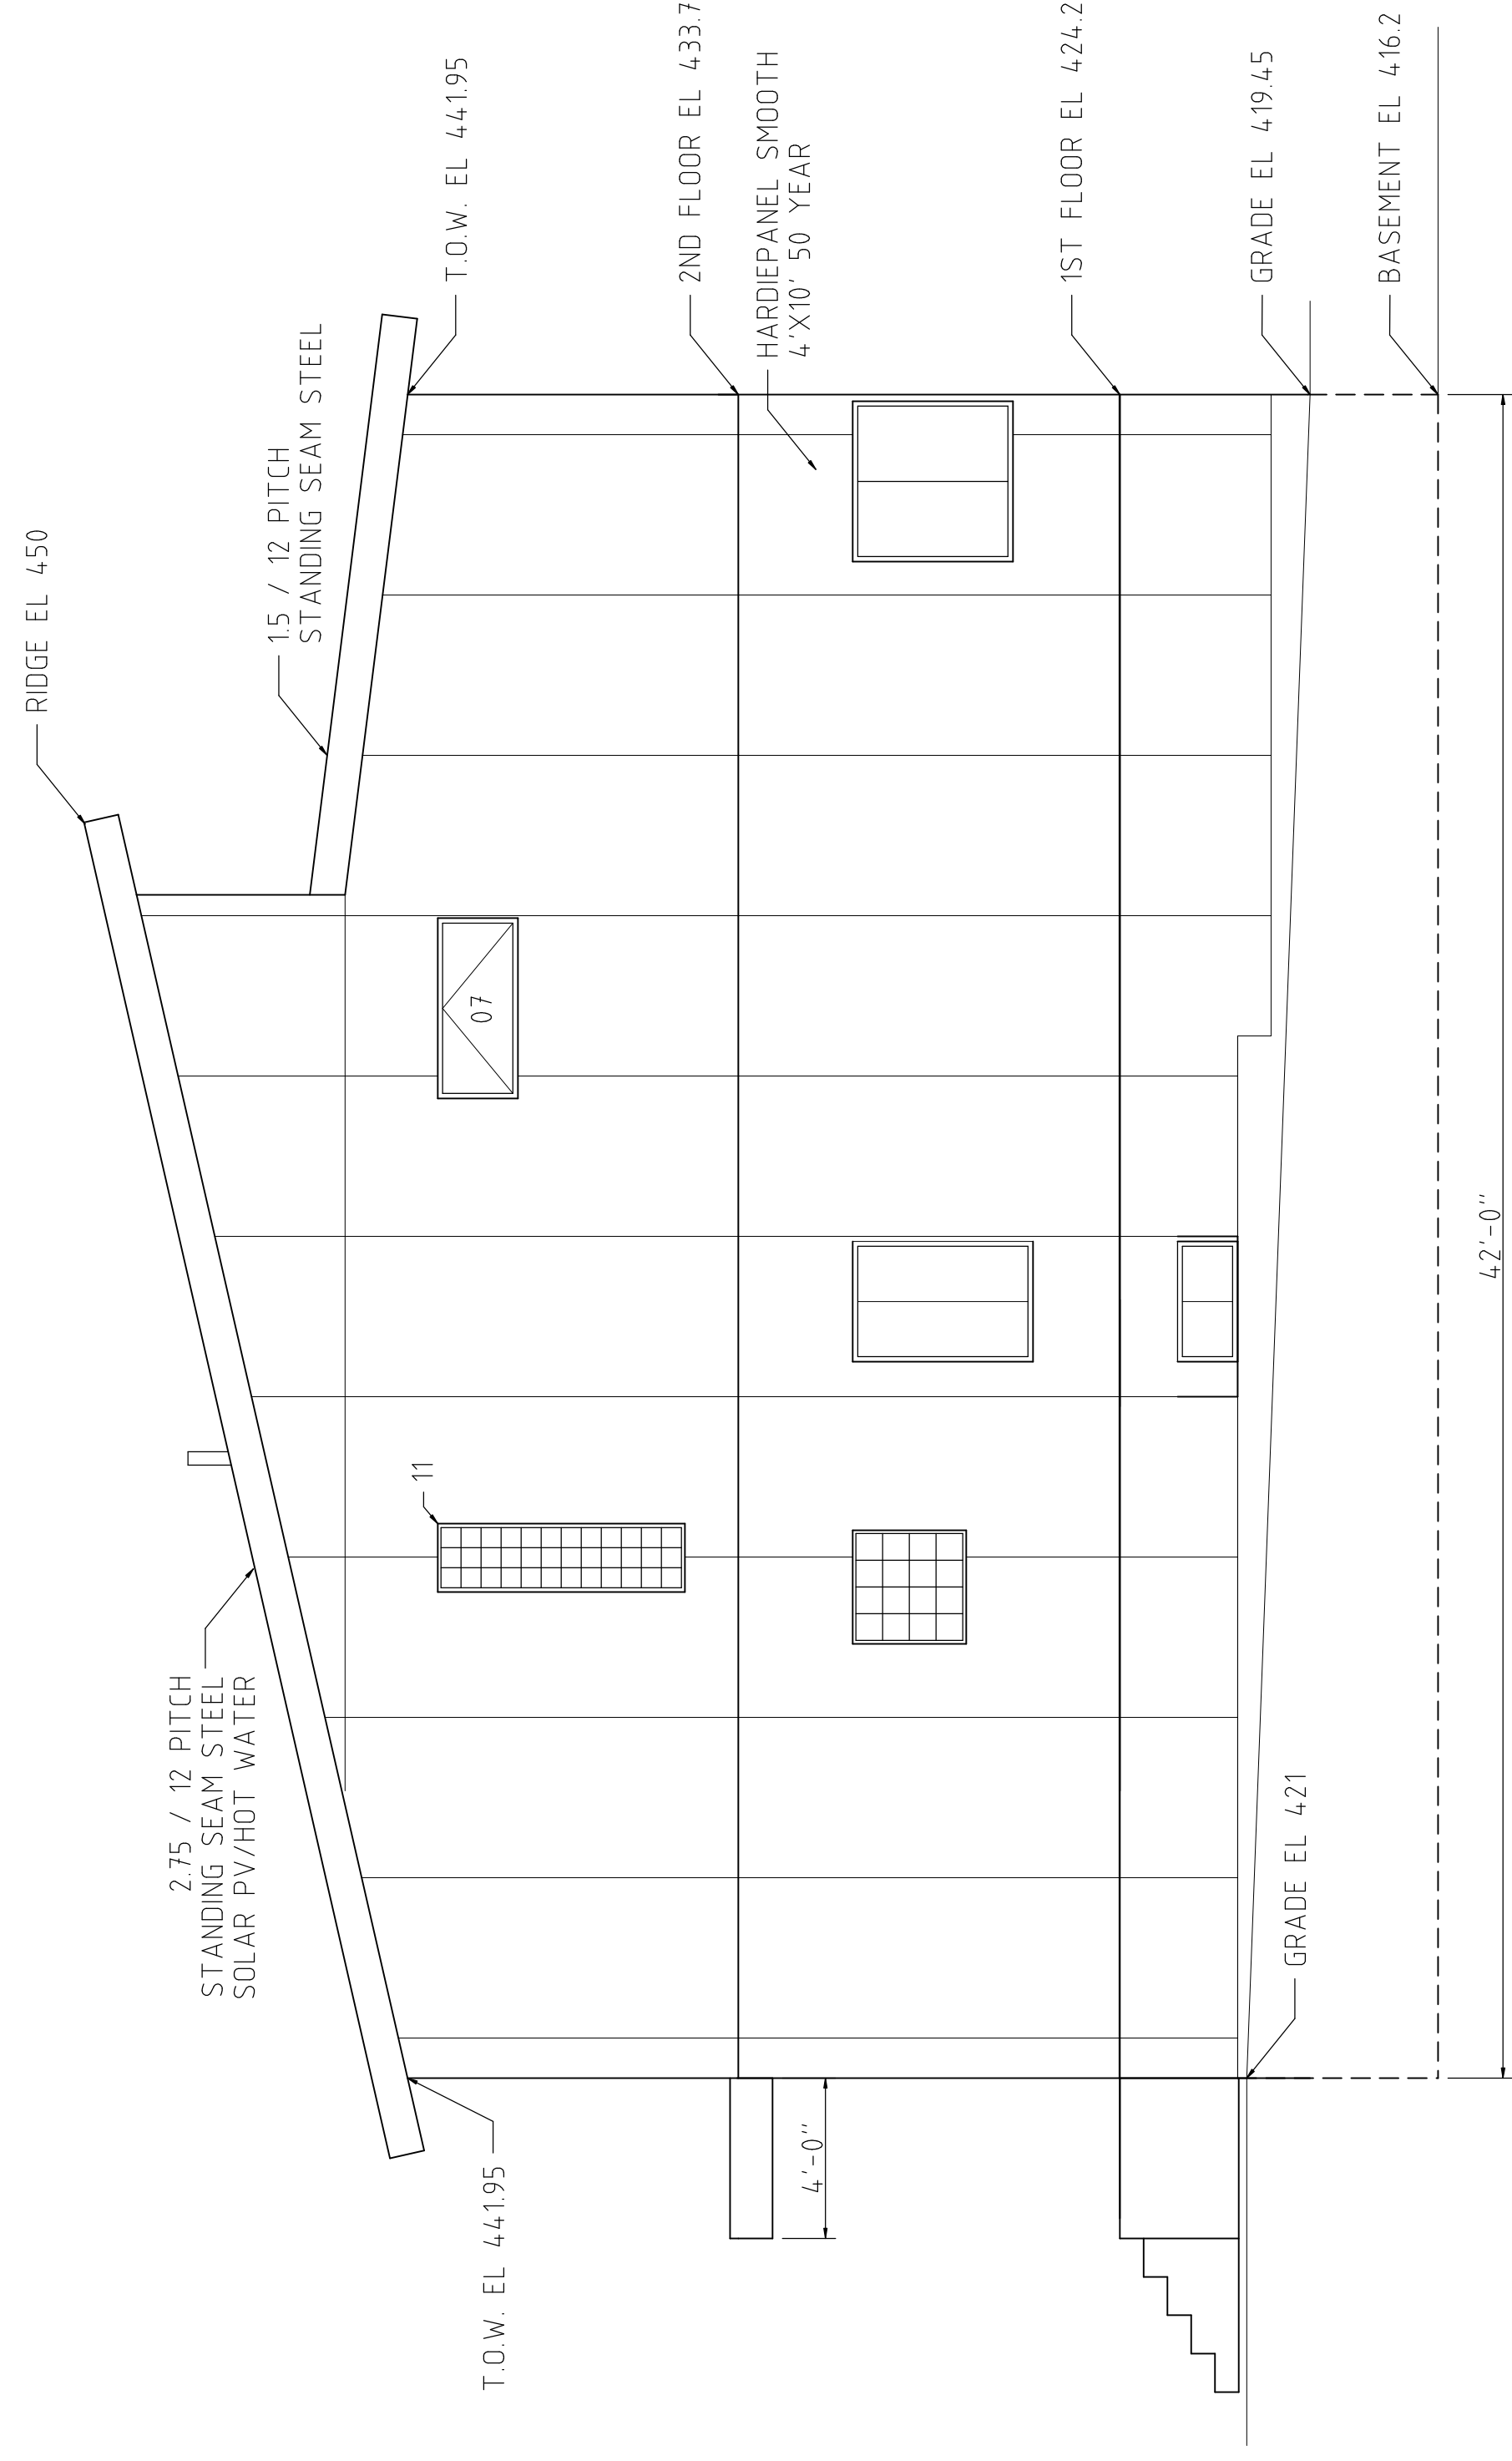

EAST ELEVATION

JIB CRANE BY OTHERS
GORBEL WSJ200-500-8

25 / 12 PITCH
EXTENSIVE GREENROOF

GRADE EL 421.2

GRADE EL 419.5

RIDGE EL 450

15 / 12 PITCH
STANDING SEAM STEEL

T.O.W. EL 44.195

2ND FLOOR EL 433.7

HARDIPANEL SMOOTH
4"X10" 50 YEAR

1ST FLOOR EL 424.2

GRADE EL 419.45

BASEMENT EL 416.2

T.O.W. EL 44.195

4'-0"

GRADE EL 421

42'-0"