



OWNER: ROBERT RICE / CAROLYN LEITH	PROJECT:	1054 HOUSE
ADDRESS: 1054 NE 97TH ST, SEATTLE, WA 98115	TITLE:	FLOOR FRAMING PLAN
DESC: STIXRUDS HILLCREST VILLA TRS W 14FT OF 18 & E 1/2 OF 19	SIZE:	ARCH D
PARCEL: 8024200330	DWG NO:	A5.0
	DRAWN:	RDR
	CHECKED:	
	DATE:	
	SCALE:	1/4" = 1'

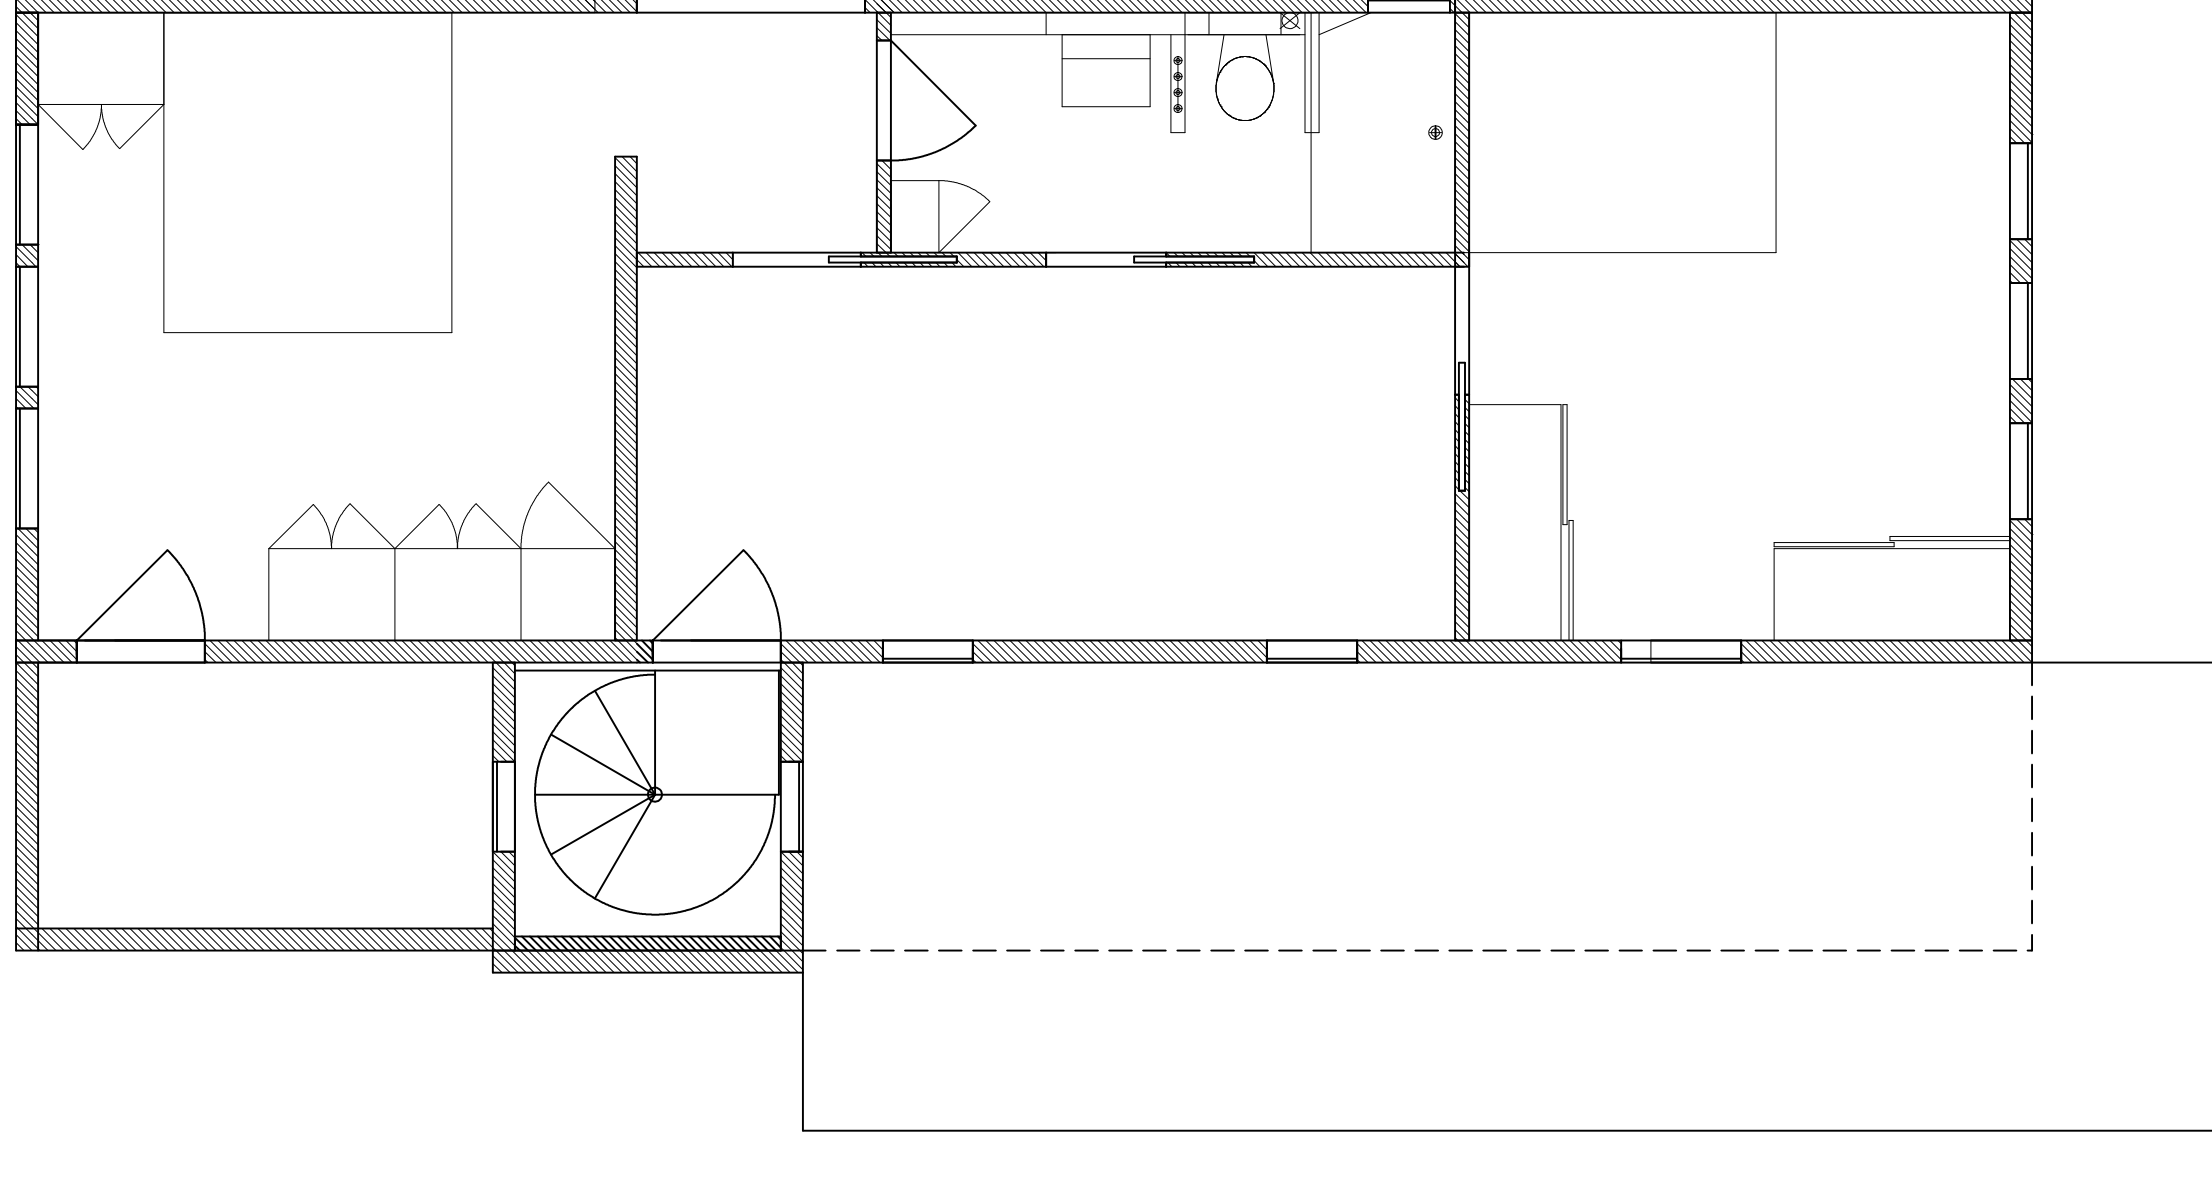

NEW SECOND FLOOR PLAN  
1/4" = 1'

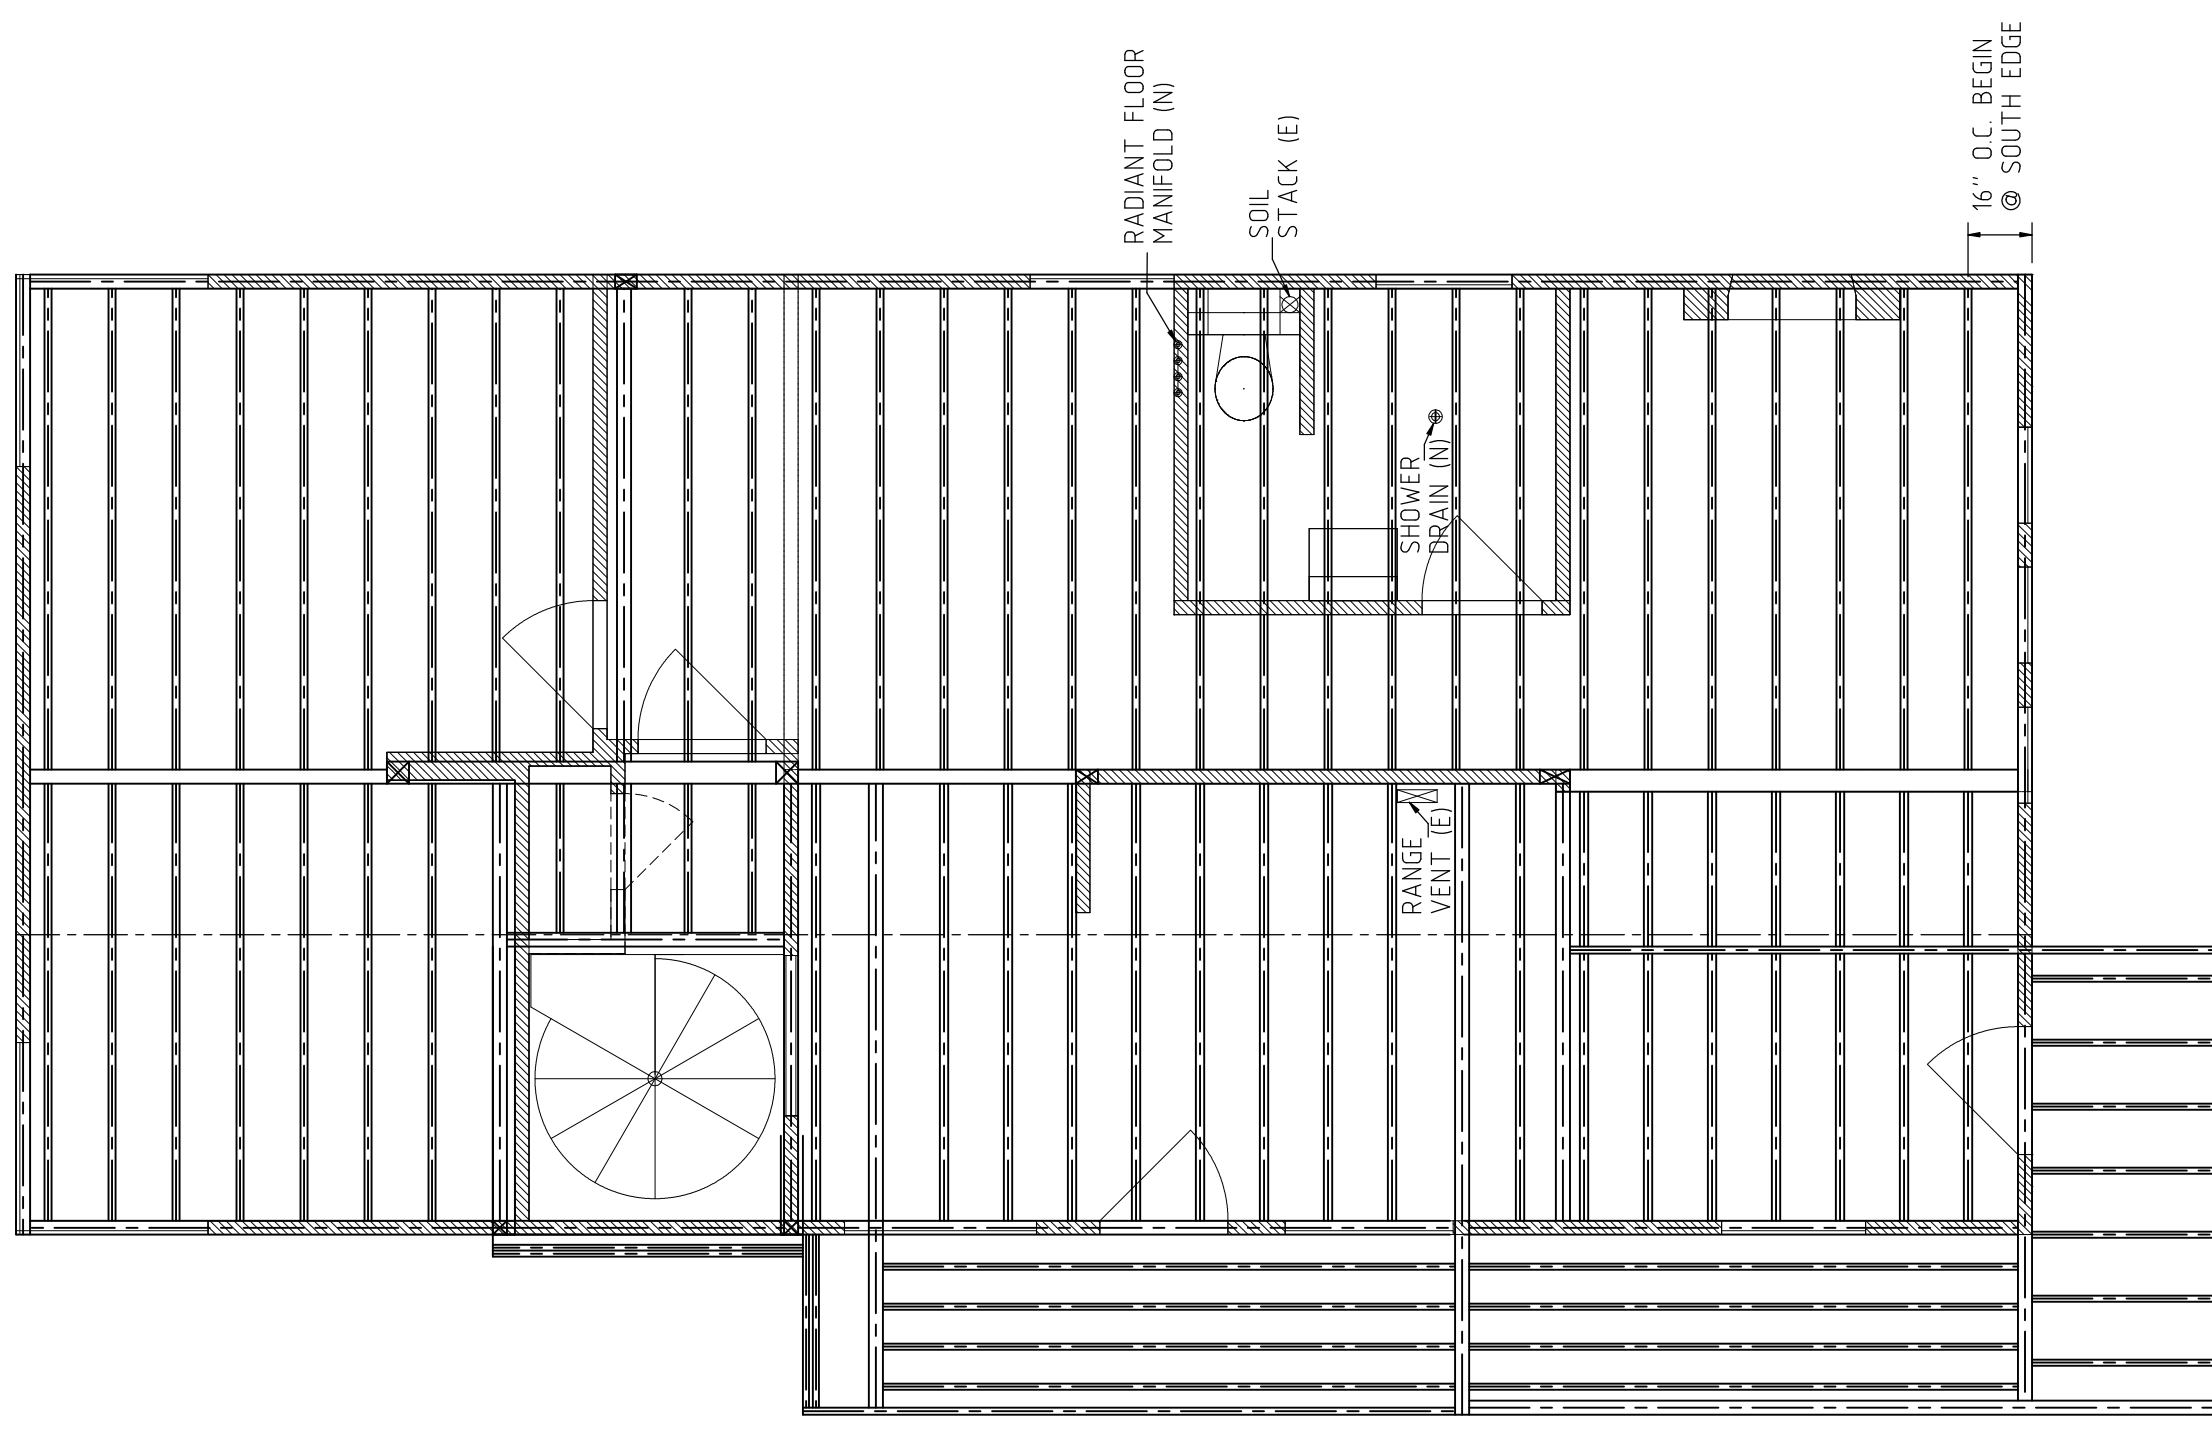

NEW SECOND FLOOR CAGE  
EXIST. MAIN FLOOR PLAN

NOTE:  
PROVIDED FOR REFERENCE ONLY.  
FRAMING LAYOUT SHOWN  
FOR RESOURCE ESTIMATES AND  
TO DETERMINE INTERACTION WITH  
EXISTING AND NEW SERVICES.  
REFER TO ARCHITECTURAL AND  
STRUCTURAL PERMIT PLANS  
FOR ALL DETAILS.

RADIANT FLOOR  
MANIFOLD (IN)

SOIL  
STACK (E)

SHOWER  
DRAIN (IN)

RANGE  
VENT (R)

16" O.C. BEGIN  
@ SOUTH EDGE