

1054 ESNH

OWNER: ROBERT RICE / CAROLYN LEITH

ADDRESS: 1054 NE 97TH ST, SEATTLE, WA 98115

DESC: STIXRUDS HILLCREST VILLA TRS W 14FT OF 18 & E 1/2 OF 19

PARCEL: 8024200330

TITLE: WINDOW / DOOR PLAN
MAIN FLOOR / BASEMENT

PROJECT: 1054 HOUSE

SIZE: ARCH D


DWG NO: A7.0

DRAWN: RDR

CHECKED:


DATE: 08/22/2009

SCALE: 1/4" = 1'

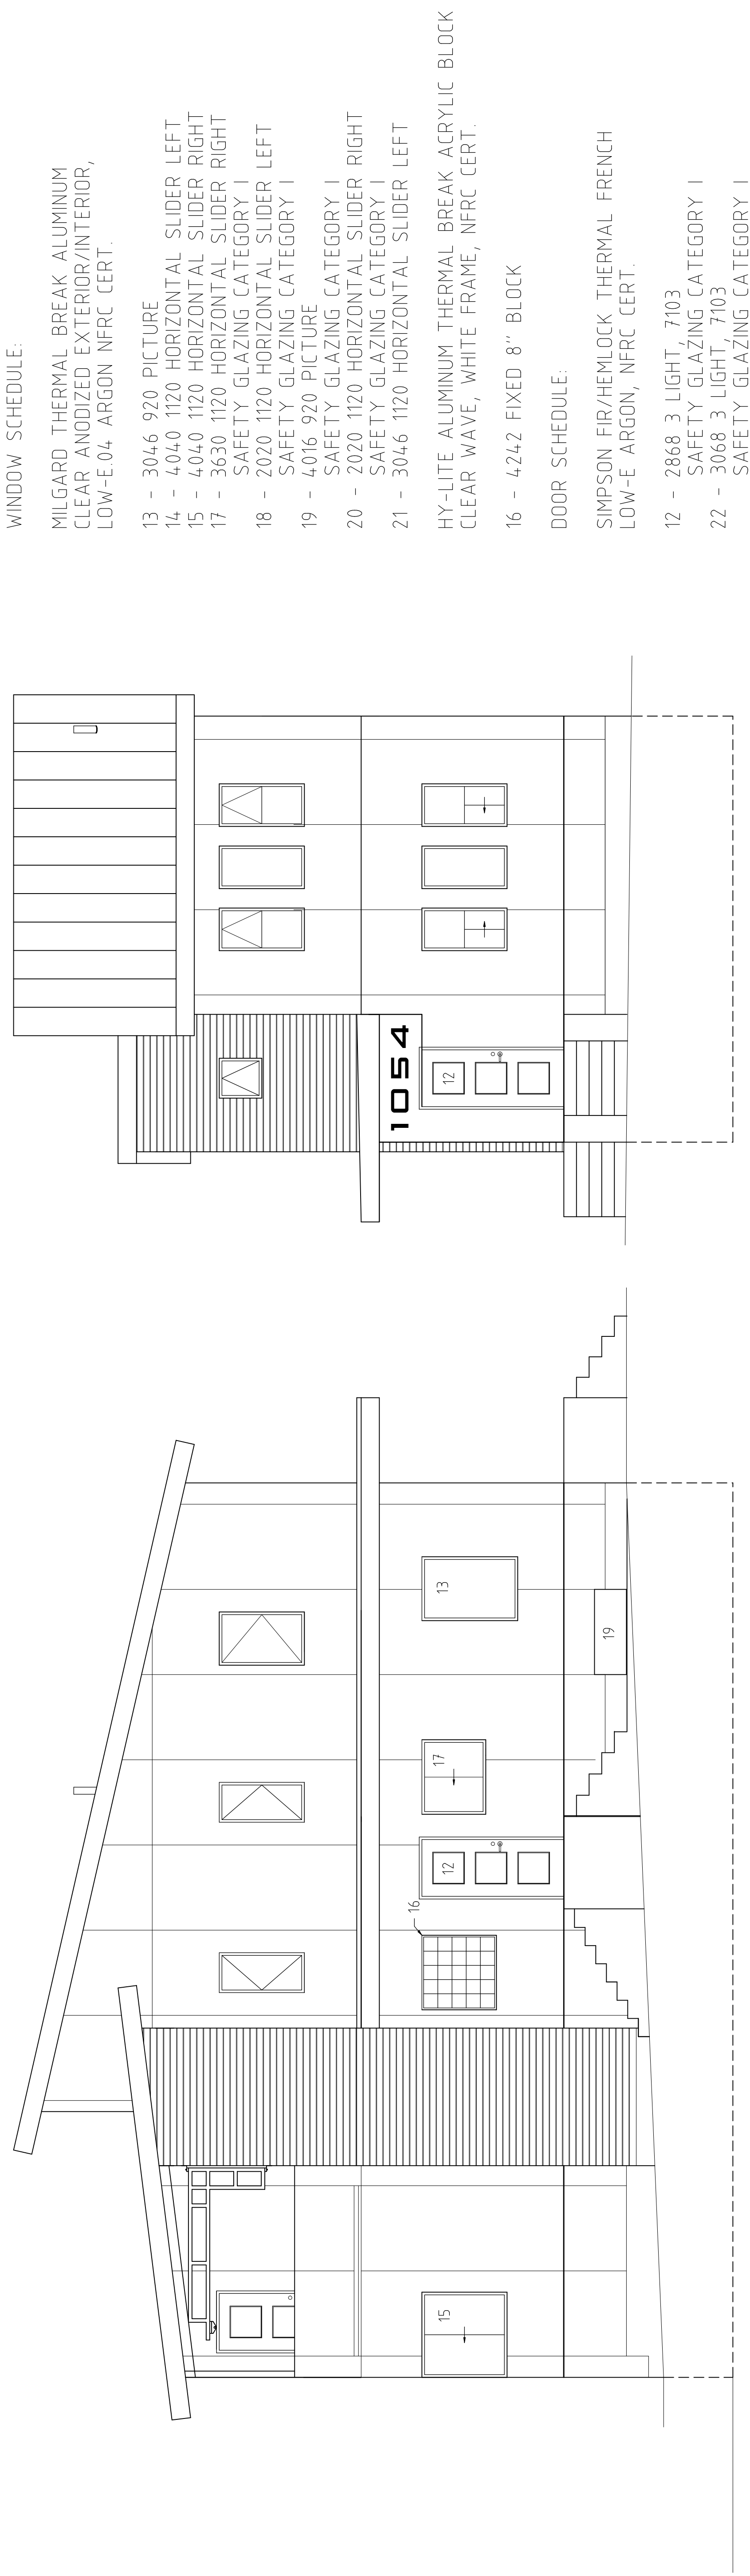


WEST ELEVATION

SOUTH ELEVATION

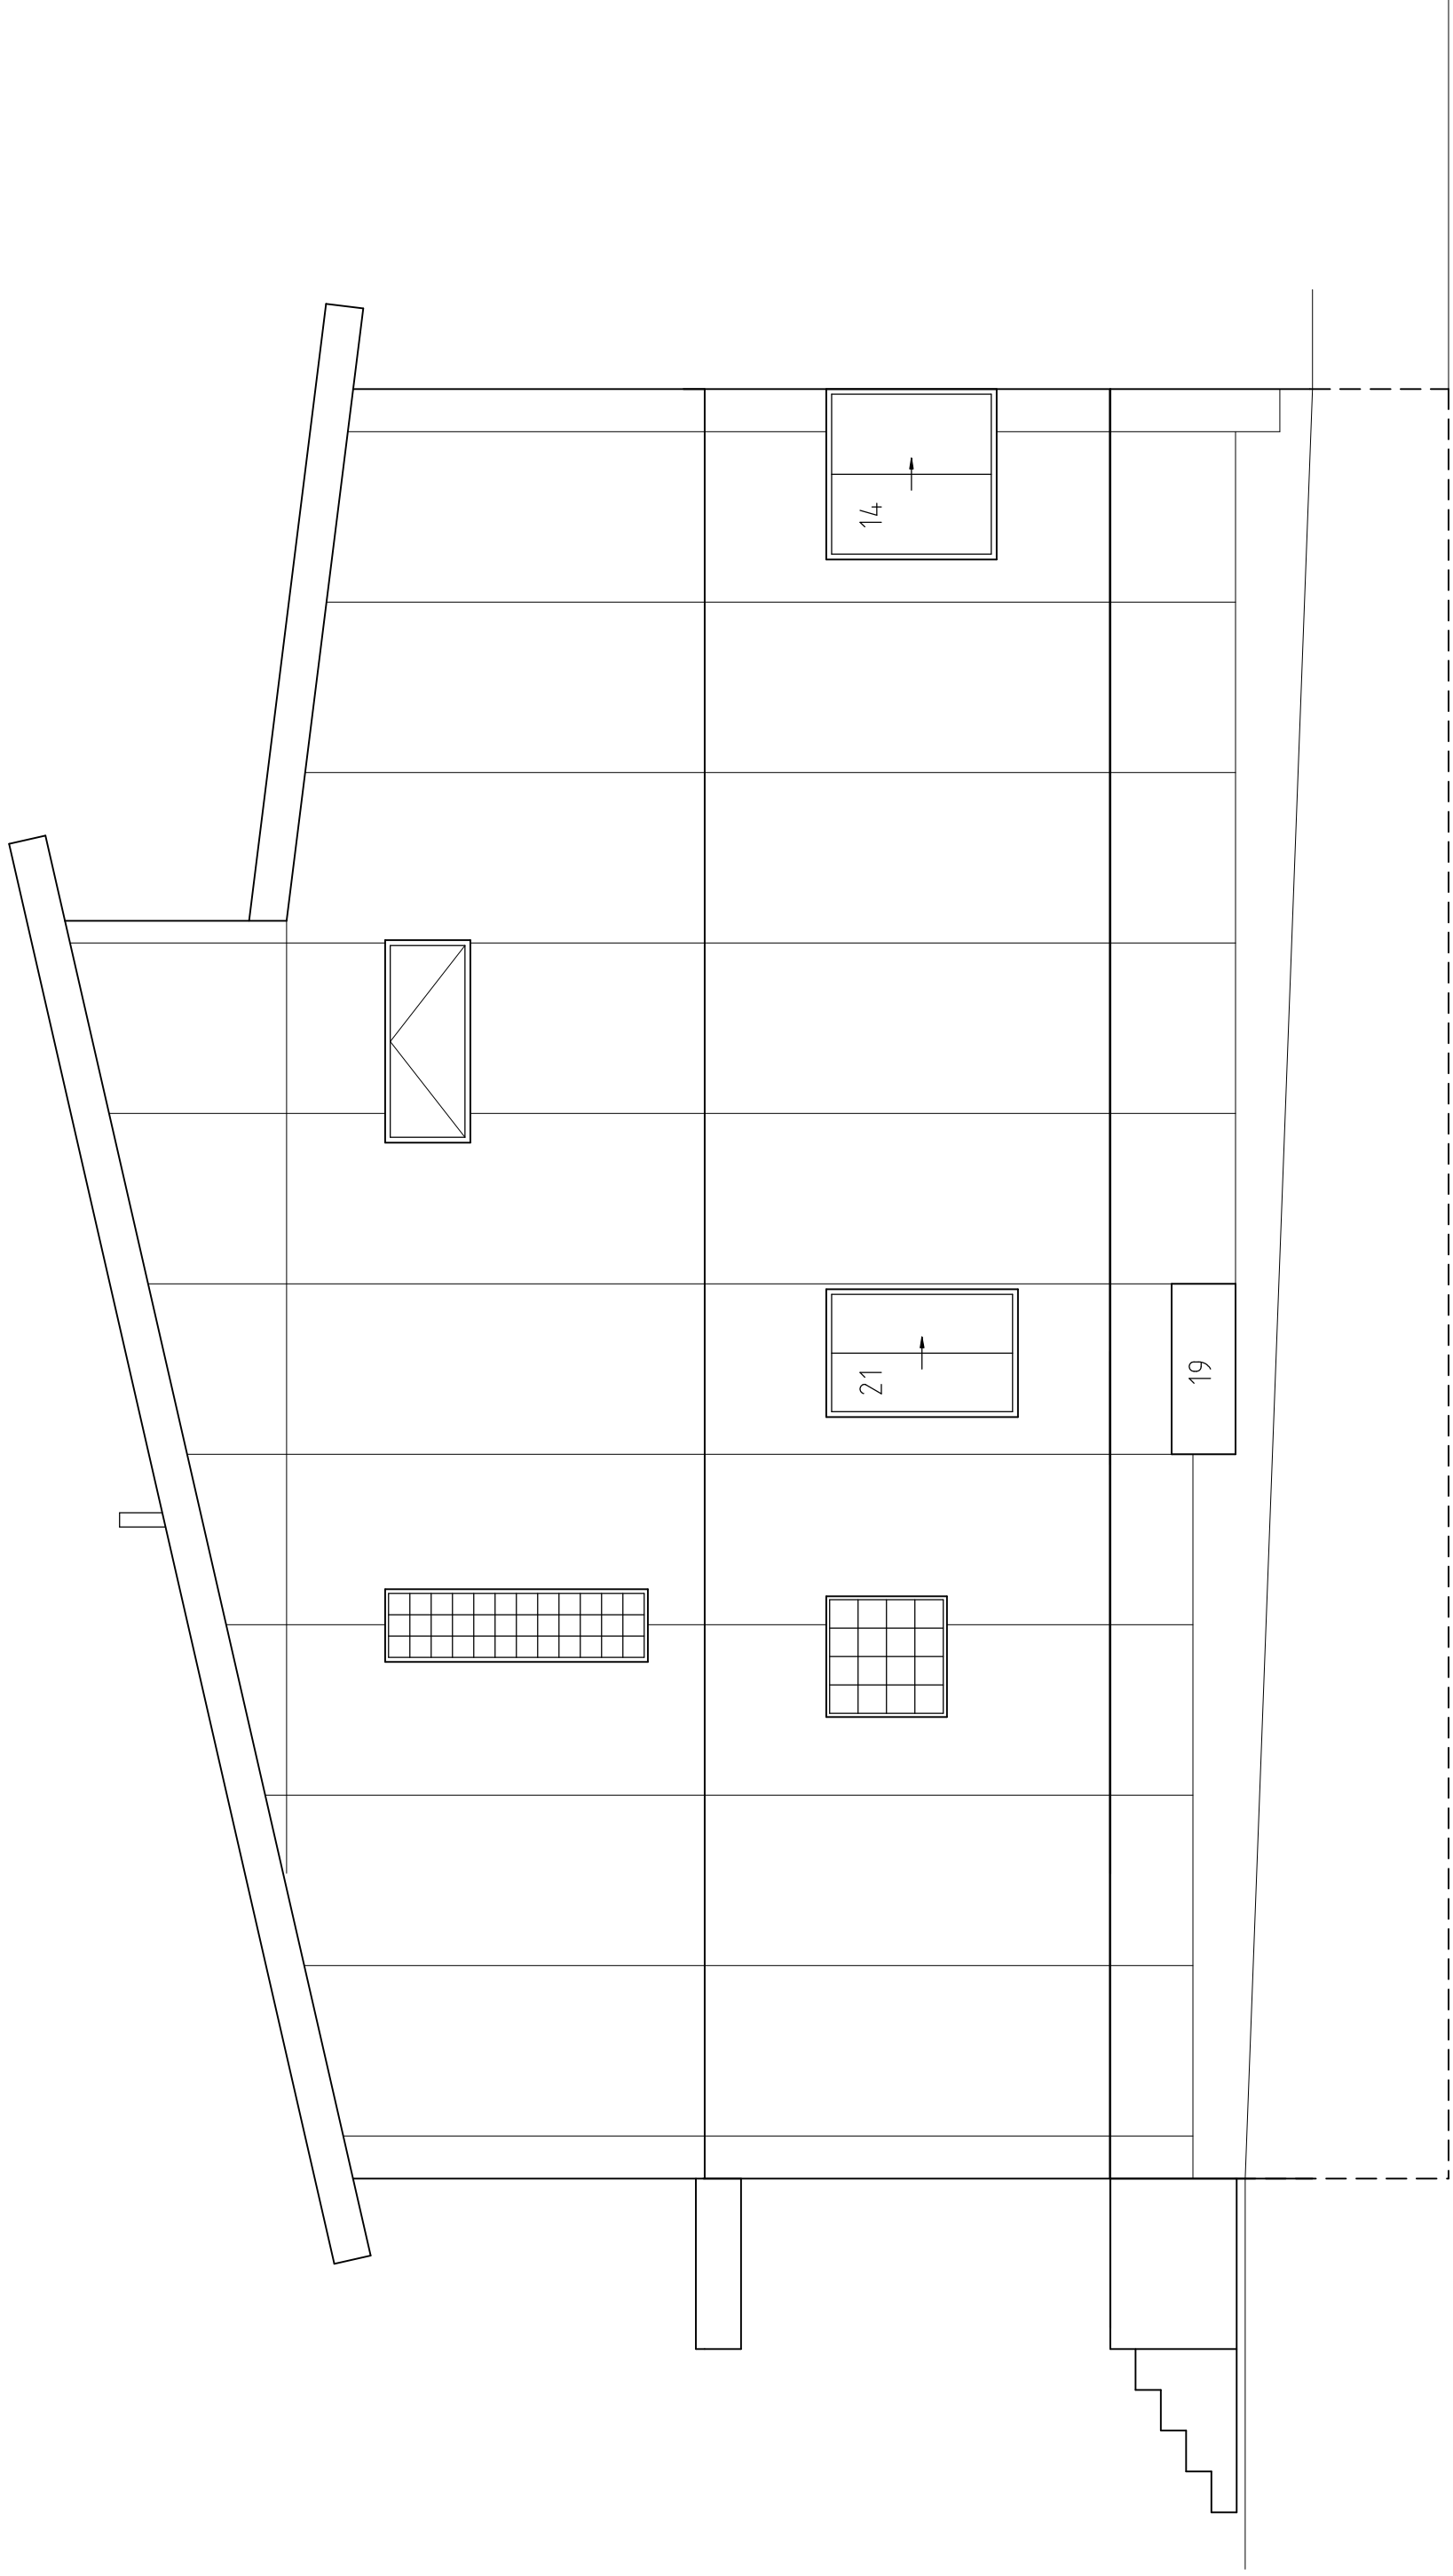

EAST ELEVATION

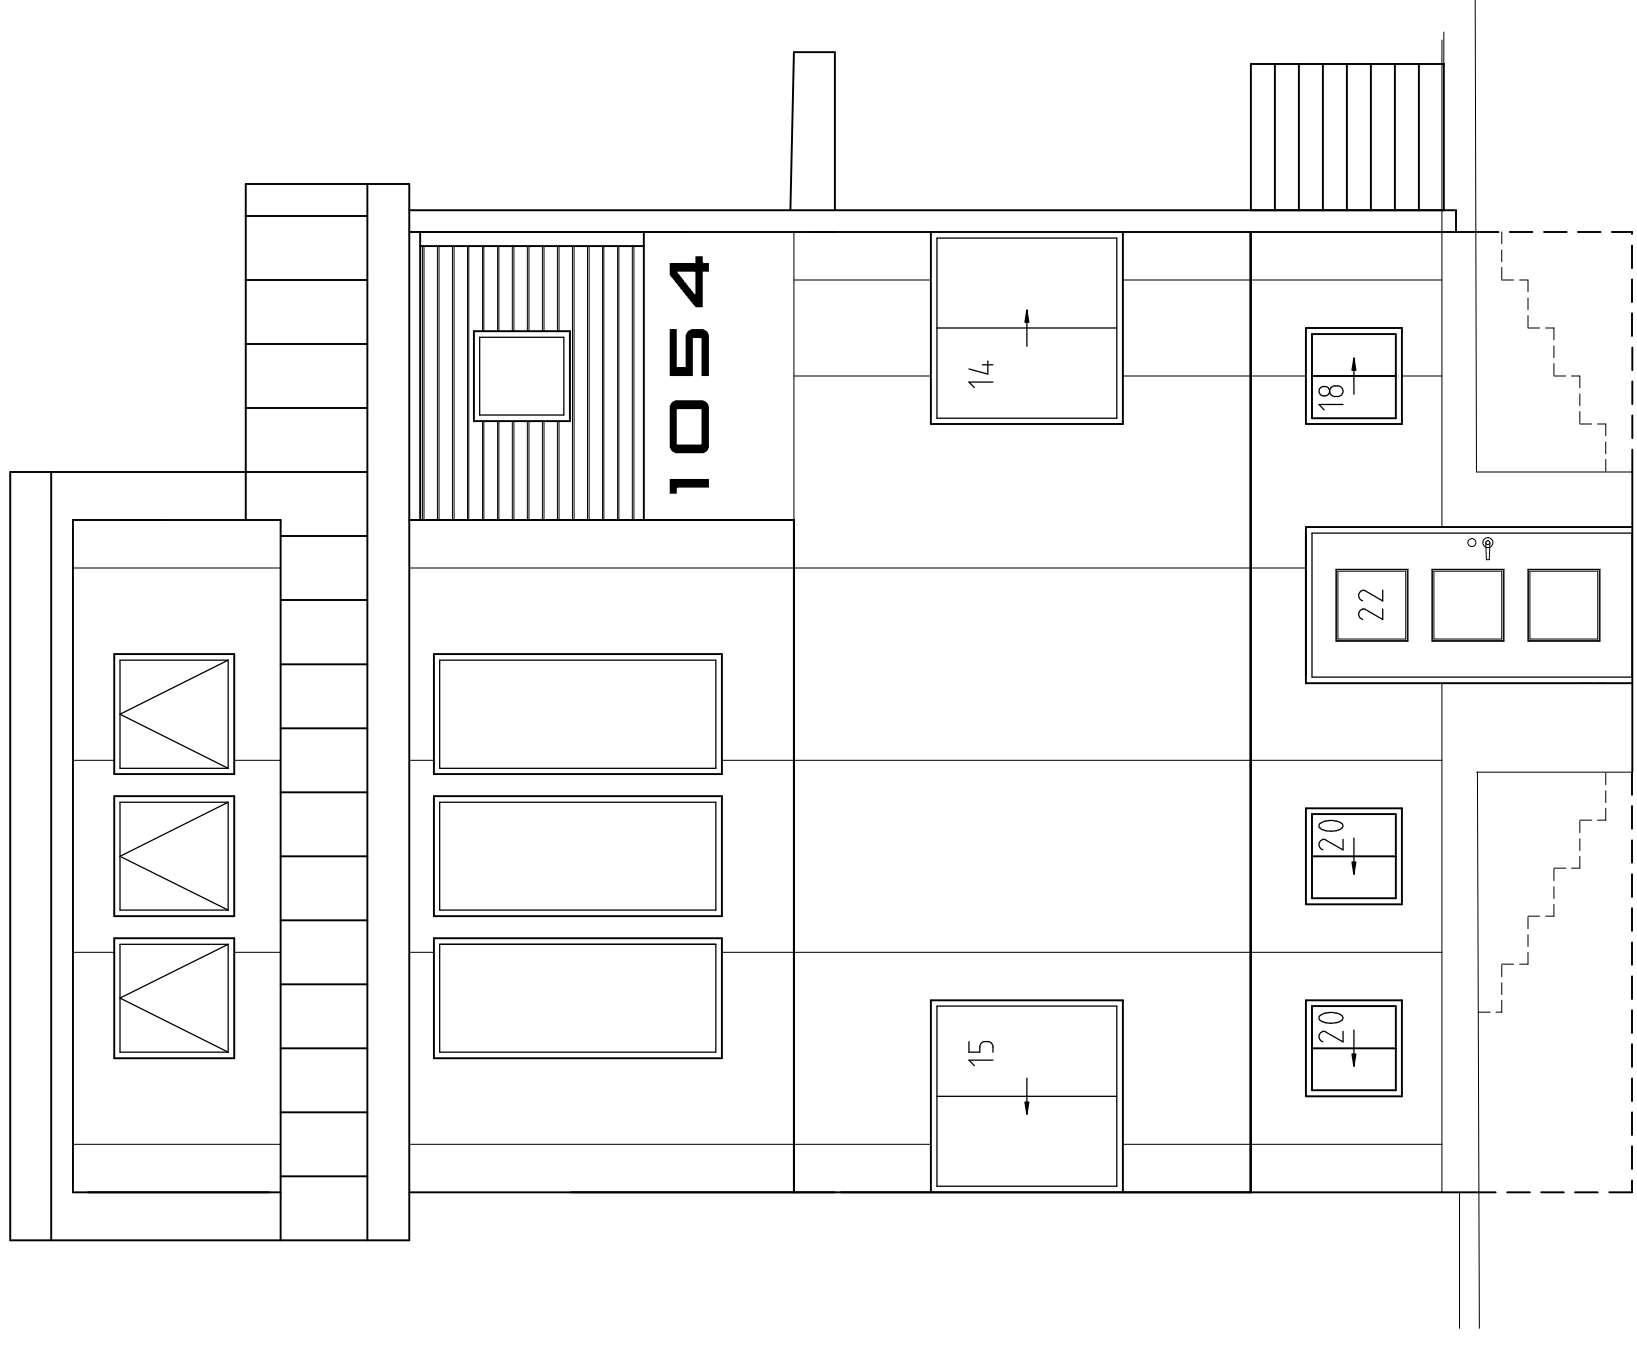

NORTH ELEVATION
1/4" = 1'

- WINDOW SCHEDULE:
- 13 - 3046 920 PICTURE
 - 14 - 4040 1120 HORIZONTAL SLIDER LEFT
 - 15 - 4040 1120 HORIZONTAL SLIDER RIGHT
 - 17 - 3630 1120 HORIZONTAL SLIDER RIGHT
 - 18 - 2020 1120 HORIZONTAL SLIDER LEFT
 - 19 - 4016 920 PICTURE
 - 20 - 2020 1120 HORIZONTAL SLIDER RIGHT
 - 21 - 3046 1120 HORIZONTAL SLIDER LEFT
- HY-LITE ALUMINUM THERMAL BREAK ACRYLIC BLOCK CLEAR WAVE, WHITE FRAME, NFRC CERT.
- 16 - 4242 FIXED 8" BLOCK
- DOOR SCHEDULE:
- SIMPSON FIR/HEMLOCK THERMAL FRENCH LOW-E ARGON, NFRC CERT.
 - 12 - 2868 3 LIGHT, 7103
 - 22 - 3068 3 LIGHT, 7103
- SAFETY GLAZING CATEGORY I