
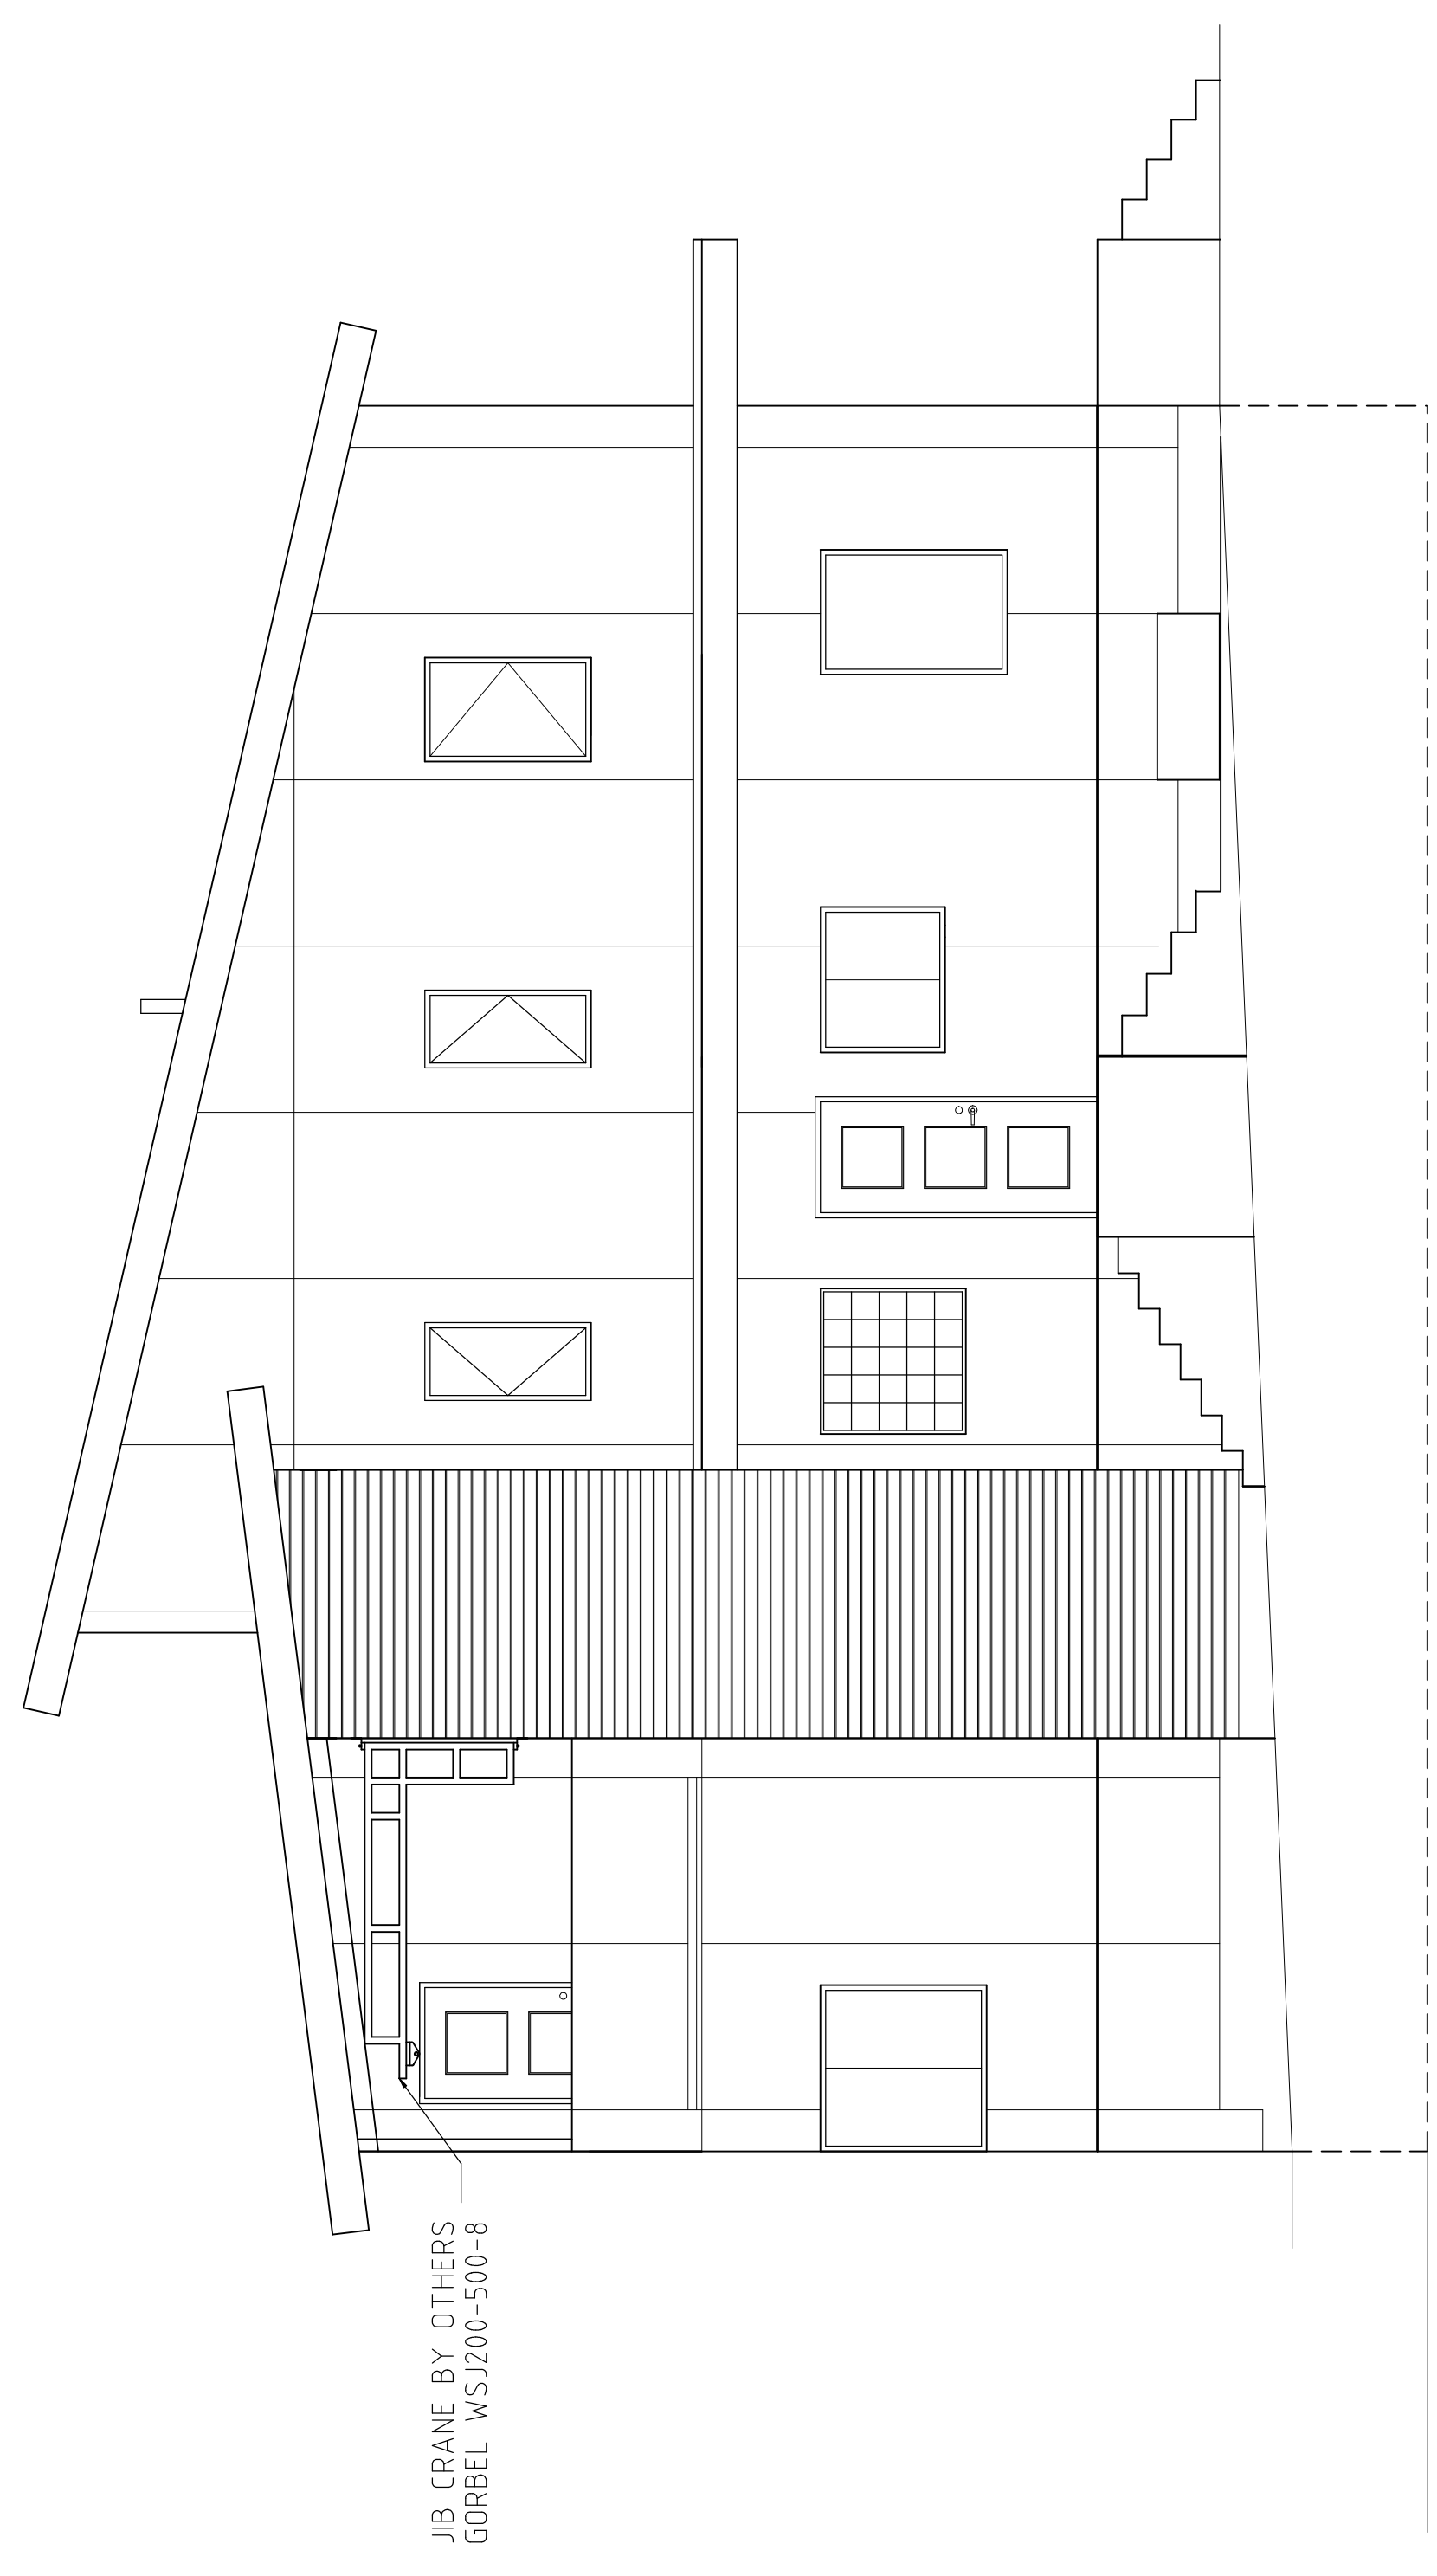


OWNER: ROBERT RICE / CAROLYN LEITH
 ADDRESS: 1054 NE 97TH ST, SEATTLE, WA 98115
 DESC: STIXRUDS HILLCREST VILLA TRS W 14FT OF 18 & E 1/2 OF 19
 PARCEL: 8024200330

PROJECT: 1054 HOUSE
 TITLE: DECK PLAN

SIZE: ARCH D
 DWG NO: A8.0
 DRAWN: RDR
 CHECKED:
 DATE: 04/19/2009
 SCALE: 1/4" = 1"

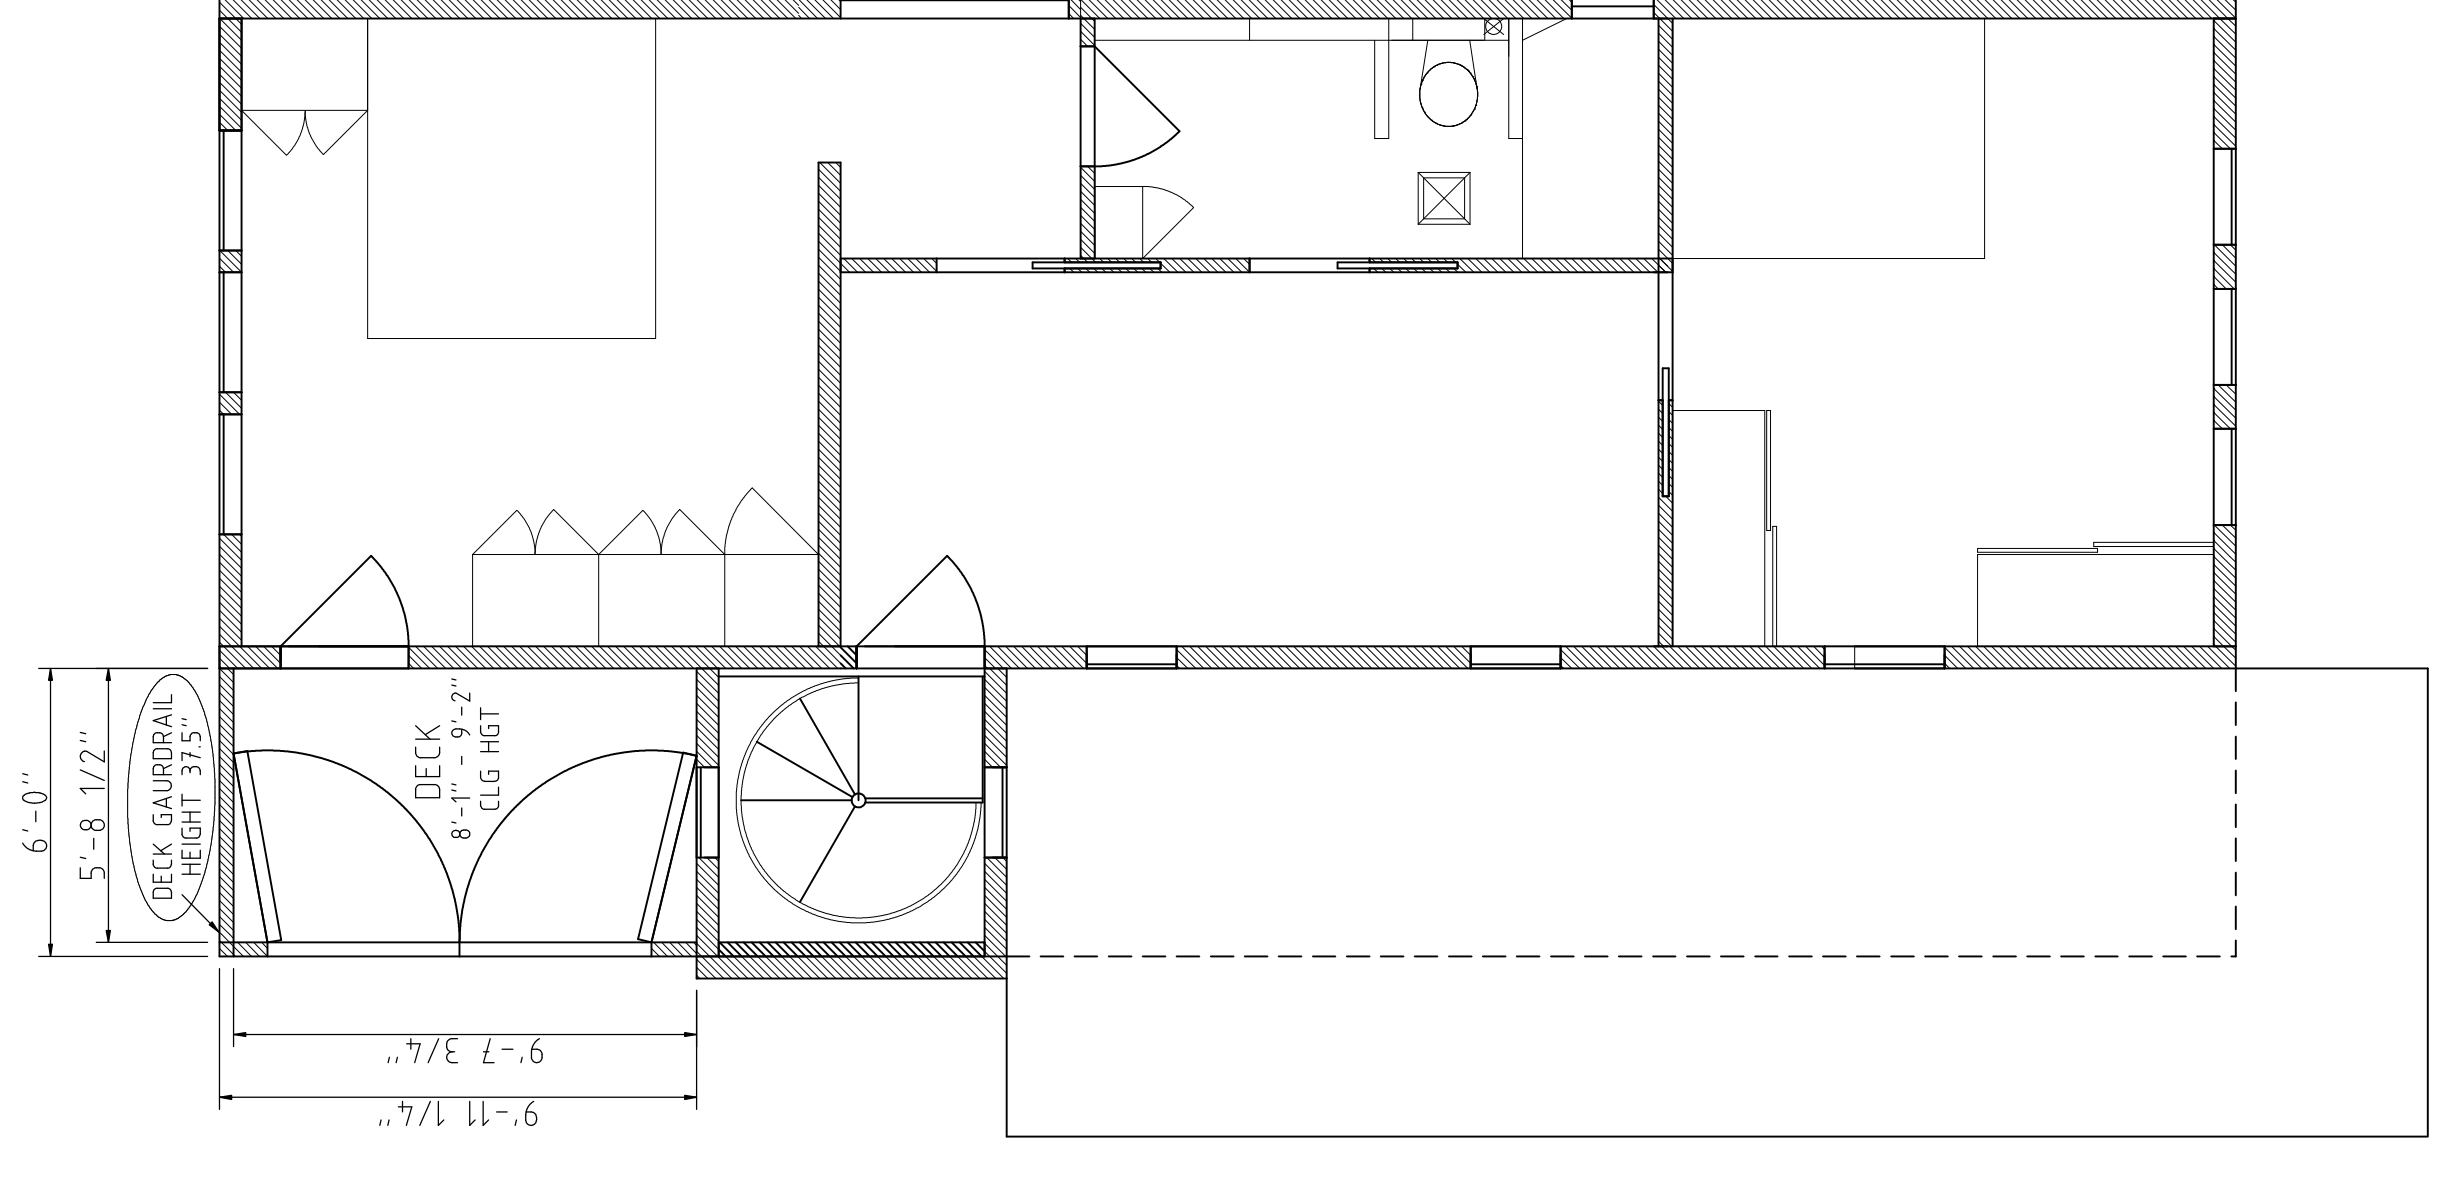

WEST ELEVATION